

# LEASE PLAN

## Public Convenience

Channel View East, Bexhill-On-Sea, East Sussex, TN40

### Ground Floor

— Lease Demise

#### Notes:


Care should be taken when drawings are printed to avoid image distortion.

This drawing is issued for lease registration purposes only and further copies should be printed under the appropriate licence.

This lease plan is compiled from site survey information.

#### Revisions:

A - Original Issue (Month Year)

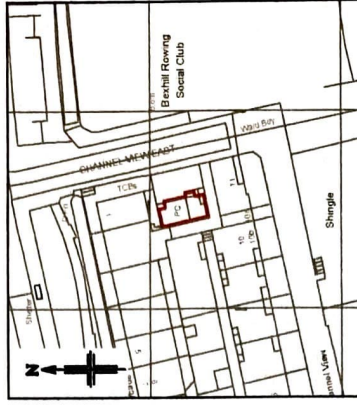

#### Location Plan

Scale 1:1250

This drawing contains Ordnance Survey data which has been reproduced with the permission of the Controller of Her Majesty's Stationery Office, Crown copyright 2015.

Licence Number 10022432

**Drawing No. LF5545-G-Lease**

Issue A February 2024

Presentation Scale - 1:100 @ A3

**Lane & Frankham**


info@laneandfrankham.com

+44(0)20 8309 2662 Lane & Frankham

www.laneandfrankham.com



CHANNEL VIEW EAST

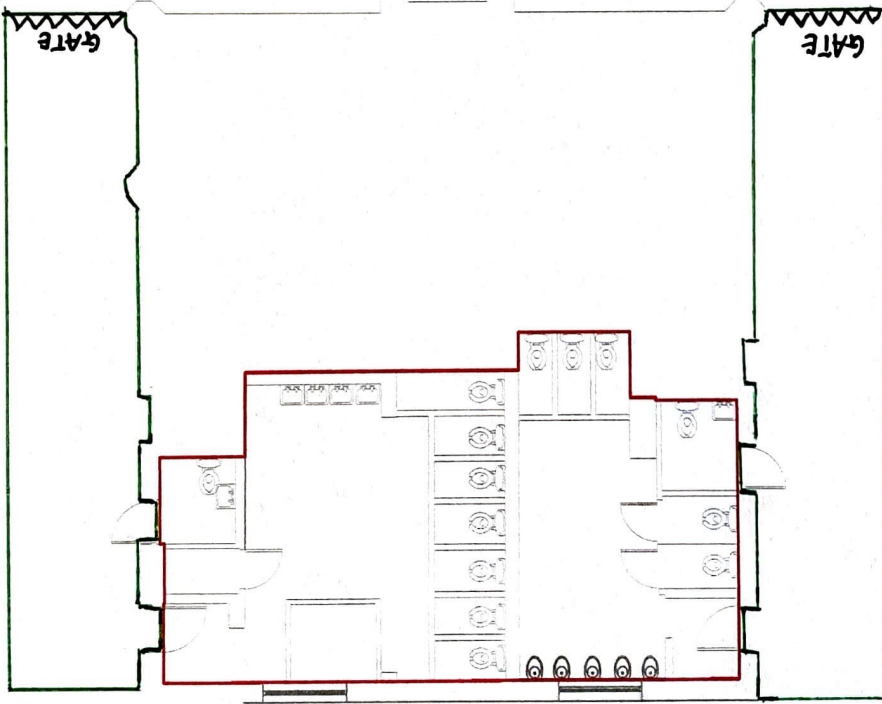

CHANNEL VIEW

